


PLAN VIEW

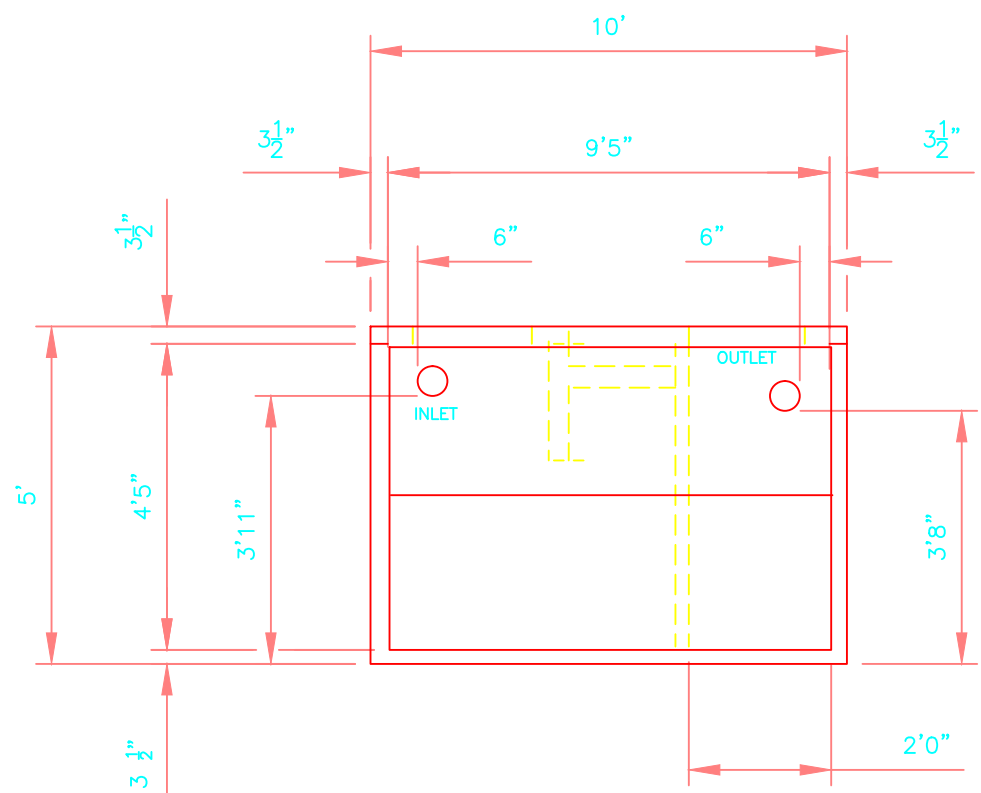

ELEVATION VIEW

- NOTES:
1. CONCRETE; 5,000PSI MIN AFTER 28 DAYS.
 2. ALL REINFORCEMENT PER ASTM C1227-93.
 3. TEES AND GAS BAFFLE SOLD SEPARATELY.
 4. TONGUE & GROOVE JOINT SEALED WITH BUTYLE RESIN.
 5. 4" POLYLOK IV CLOSED END BOOTS USED FOR CONNECTIONS.
 6. PLASTIC RISER CAN BE Poured INTO COVER.
 7. PUMPS & ACCESSORIES OPTIONAL

			PREPARED FOR:		
			ANDREW J. FOSS CO. INC.		
			100 COCHECO ROAD FARMINGTON, NH 03835		
			PHONE(603)755-2515 FAX(603)278-7878		
REV.NO.	DATE	REVISION			
			DATE: 9/16/09	SHEET TITLE: SKETCH	DRWN BY: GJP
			SCALE: N.T.S.		CKD BY: KMK
			PROJECT: 1025 GALLON TANK 275 GALLON CHAMBER H-10		
PREPARED BY:			CONTRACTOR:	DWG. I.D.	SK-01
DELTA ENGINEERS, ARCHITECTS, & LAND SURVEYORS			DELTA PROJ. NO.:	SHT. NO.	1 OF 1
184 COURT STREET, BINGHAMTON, NY 13901 TEL: (607) 231-6600 FAX: (607) 231-6650			2009.367.001		