


PLAN VIEW

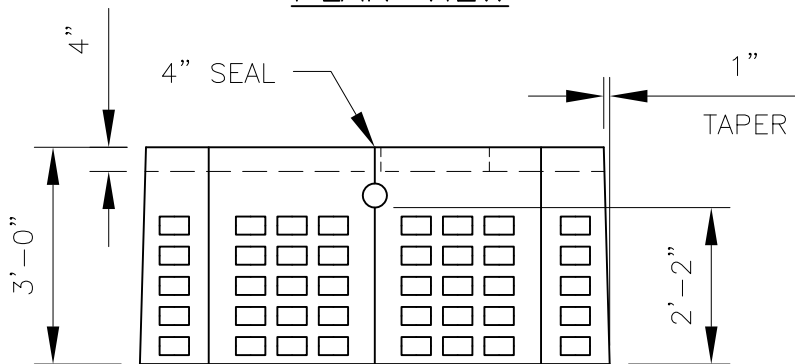

ELEVATION VIEW

NOTES:

1. CONCRETE: 5,000PSI MIN AFTER 28 DAYS.
2. PORTLAND TYPE III CEMENT.

	PREPARED FOR: <b>ANDREW J. FOSS CO. INC.</b> 100 CONCHECO ROAD FARMINGTON, NH 03835 FAX(603)755-9249																														
<table border="1" style="width: 100%; border-collapse: collapse;"> <thead> <tr> <th style="width: 20%;">REV. NO.</th> <th style="width: 20%;">DATE</th> <th style="width: 60%;">REVISION</th> </tr> </thead> <tbody> <tr><td> </td><td> </td><td> </td></tr> <tr><td> </td><td> </td><td> </td></tr> <tr><td> </td><td> </td><td> </td></tr> <tr><td> </td><td> </td><td> </td></tr> </tbody> </table>	REV. NO.	DATE	REVISION													<table border="1" style="width: 100%; border-collapse: collapse;"> <tr> <td style="width: 20%;">DATE: 9/18/09</td> <td style="width: 40%;">SHEET TITLE: <b>SKETCH</b></td> <td style="width: 40%;">DRWN BY: GJP</td> </tr> <tr> <td>SCALE: N.T.S.</td> <td></td> <td>CKD BY: KMK</td> </tr> <tr> <td colspan="3">PROJECT: 500 GALLON DRY WELL TOP SECTION</td> </tr> <tr> <td colspan="2">CONTRACTOR:</td> <td>DWG. ID. SK-01</td> </tr> <tr> <td colspan="2">DELTA PROJ. NO.: 2007.199.099</td> <td>SHT. NO. 1 OF 1</td> </tr> </table>	DATE: 9/18/09	SHEET TITLE: <b>SKETCH</b>	DRWN BY: GJP	SCALE: N.T.S.		CKD BY: KMK	PROJECT: 500 GALLON DRY WELL TOP SECTION			CONTRACTOR:		DWG. ID. SK-01	DELTA PROJ. NO.: 2007.199.099		SHT. NO. 1 OF 1
REV. NO.	DATE	REVISION																													
DATE: 9/18/09	SHEET TITLE: <b>SKETCH</b>	DRWN BY: GJP																													
SCALE: N.T.S.		CKD BY: KMK																													
PROJECT: 500 GALLON DRY WELL TOP SECTION																															
CONTRACTOR:		DWG. ID. SK-01																													
DELTA PROJ. NO.: 2007.199.099		SHT. NO. 1 OF 1																													
PREPARED BY: <b>DELTA</b> <b>ENGINEERS, ARCHITECTS, &amp; LAND SURVEYORS</b> 184 COURT STREET, BINGHAMTON, NY 13901 TEL: (607) 231-6600 FAX: (607) 231-6650																															