



PLAN VIEW

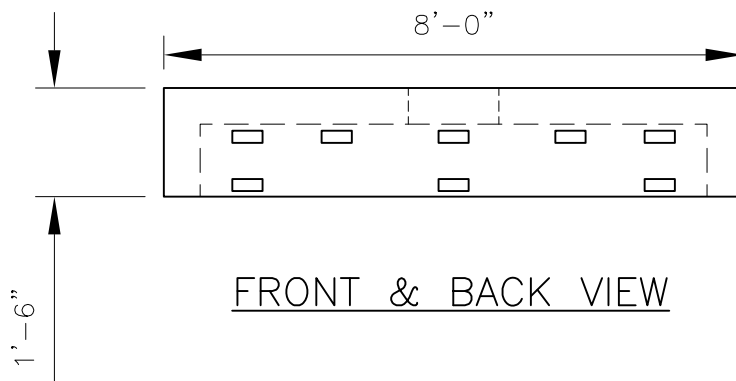


FRONT & BACK VIEW

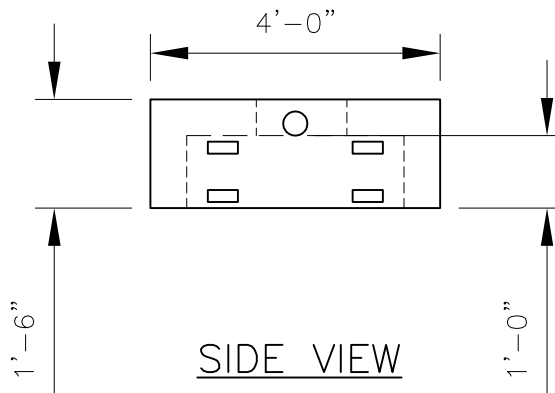

SIDE VIEW

NOTE:

1. $f'_c = 5,000$ PSI @ 28 DAYS
2. PORTLAND TYPE III CEMENT

			PREPARED FOR: ANDREW J. FOSS CO. INC. 100 CONCHECO ROAD FARMINGTON, NH 03835 PHONE(603)755-2515 FAX(603)755-9249		
REV. NO. DATE REVISION			DATE: 9/18/09	SHEET TITLE: SKETCH	DRWN BY: GJP
PREPARED BY:			SCALE: N.T.S.	CKD BY: KMK	
 DELTA ENGINEERS, ARCHITECTS, & LAND SURVEYORS 184 COURT STREET, BINGHAMTON, NY 13901 TEL: (607) 231-6600 FAX: (607) 231-6650			PROJECT: 4' x 8' x 18" CONCRETE CHAMBER		
			CONTRACTOR:		DWG. I.D. SK-01
			DELTA PROJ. NO.: 2009.367.001		SHT. NO. 1 OF 1