


PLAN VIEW

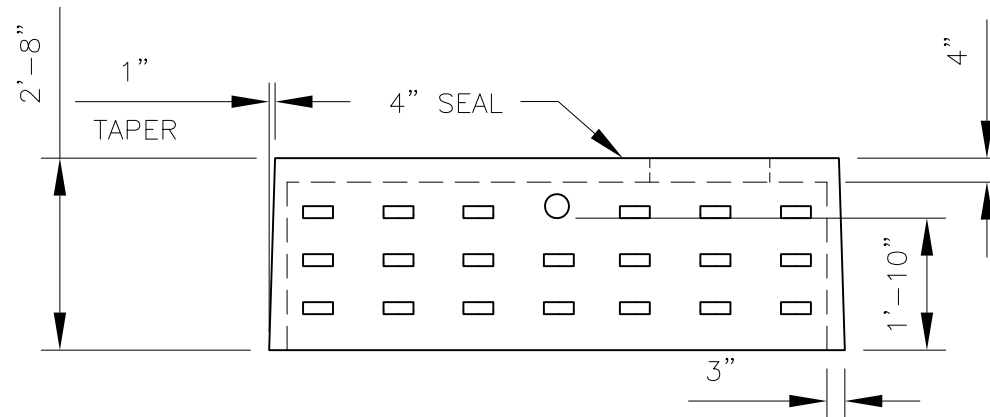

ELEVATION VIEW

NOTES:

1. CONCRETE: 5,000PSI MIN AFTER 28 DAYS.
2. PORTLAND TYPE III CEMENT.

	PREPARED FOR: ANDREW J. FOSS CO. INC. 100 CONCHECO ROAD FARMINGTON, NH 03835 PHONE(603)755-2515 FAX(603)755-9249																														
<table border="1" style="width: 100%; border-collapse: collapse;"> <thead> <tr> <th style="width: 10%;">REV. NO.</th> <th style="width: 10%;">DATE</th> <th style="width: 80%;">REVISION</th> </tr> </thead> <tbody> <tr><td> </td><td> </td><td> </td></tr> <tr><td> </td><td> </td><td> </td></tr> <tr><td> </td><td> </td><td> </td></tr> <tr><td> </td><td> </td><td> </td></tr> </tbody> </table>	REV. NO.	DATE	REVISION													<table border="1" style="width: 100%; border-collapse: collapse;"> <tr> <td style="width: 15%;">DATE: 9/18/09</td> <td style="width: 45%;">SHEET TITLE: SKETCH</td> <td style="width: 20%;">DRWN BY: GJP</td> </tr> <tr> <td>SCALE: N.T.S.</td> <td></td> <td>CKD BY: KMK</td> </tr> <tr> <td colspan="3">PROJECT: 500 GALLON DRY WELL RECTANGULAR</td> </tr> <tr> <td colspan="2">CONTRACTOR:</td> <td>DWG. I.D. SK-01</td> </tr> <tr> <td colspan="2">DELTA PROJ. NO.: 2007.199.099</td> <td>SHT. NO. 1 OF 1</td> </tr> </table>	DATE: 9/18/09	SHEET TITLE: SKETCH	DRWN BY: GJP	SCALE: N.T.S.		CKD BY: KMK	PROJECT: 500 GALLON DRY WELL RECTANGULAR			CONTRACTOR:		DWG. I.D. SK-01	DELTA PROJ. NO.: 2007.199.099		SHT. NO. 1 OF 1
REV. NO.	DATE	REVISION																													
DATE: 9/18/09	SHEET TITLE: SKETCH	DRWN BY: GJP																													
SCALE: N.T.S.		CKD BY: KMK																													
PROJECT: 500 GALLON DRY WELL RECTANGULAR																															
CONTRACTOR:		DWG. I.D. SK-01																													
DELTA PROJ. NO.: 2007.199.099		SHT. NO. 1 OF 1																													
PREPARED BY: DELTA ENGINEERS, ARCHITECTS, & LAND SURVEYORS 184 COURT STREET, BINGHAMTON, NY 13901 TEL: (607) 231-6600 FAX: (607) 231-6650																															