


### 3 Phase Padmounted Transformer Slab 75-500 KVA Dead Front 15 KV and Below

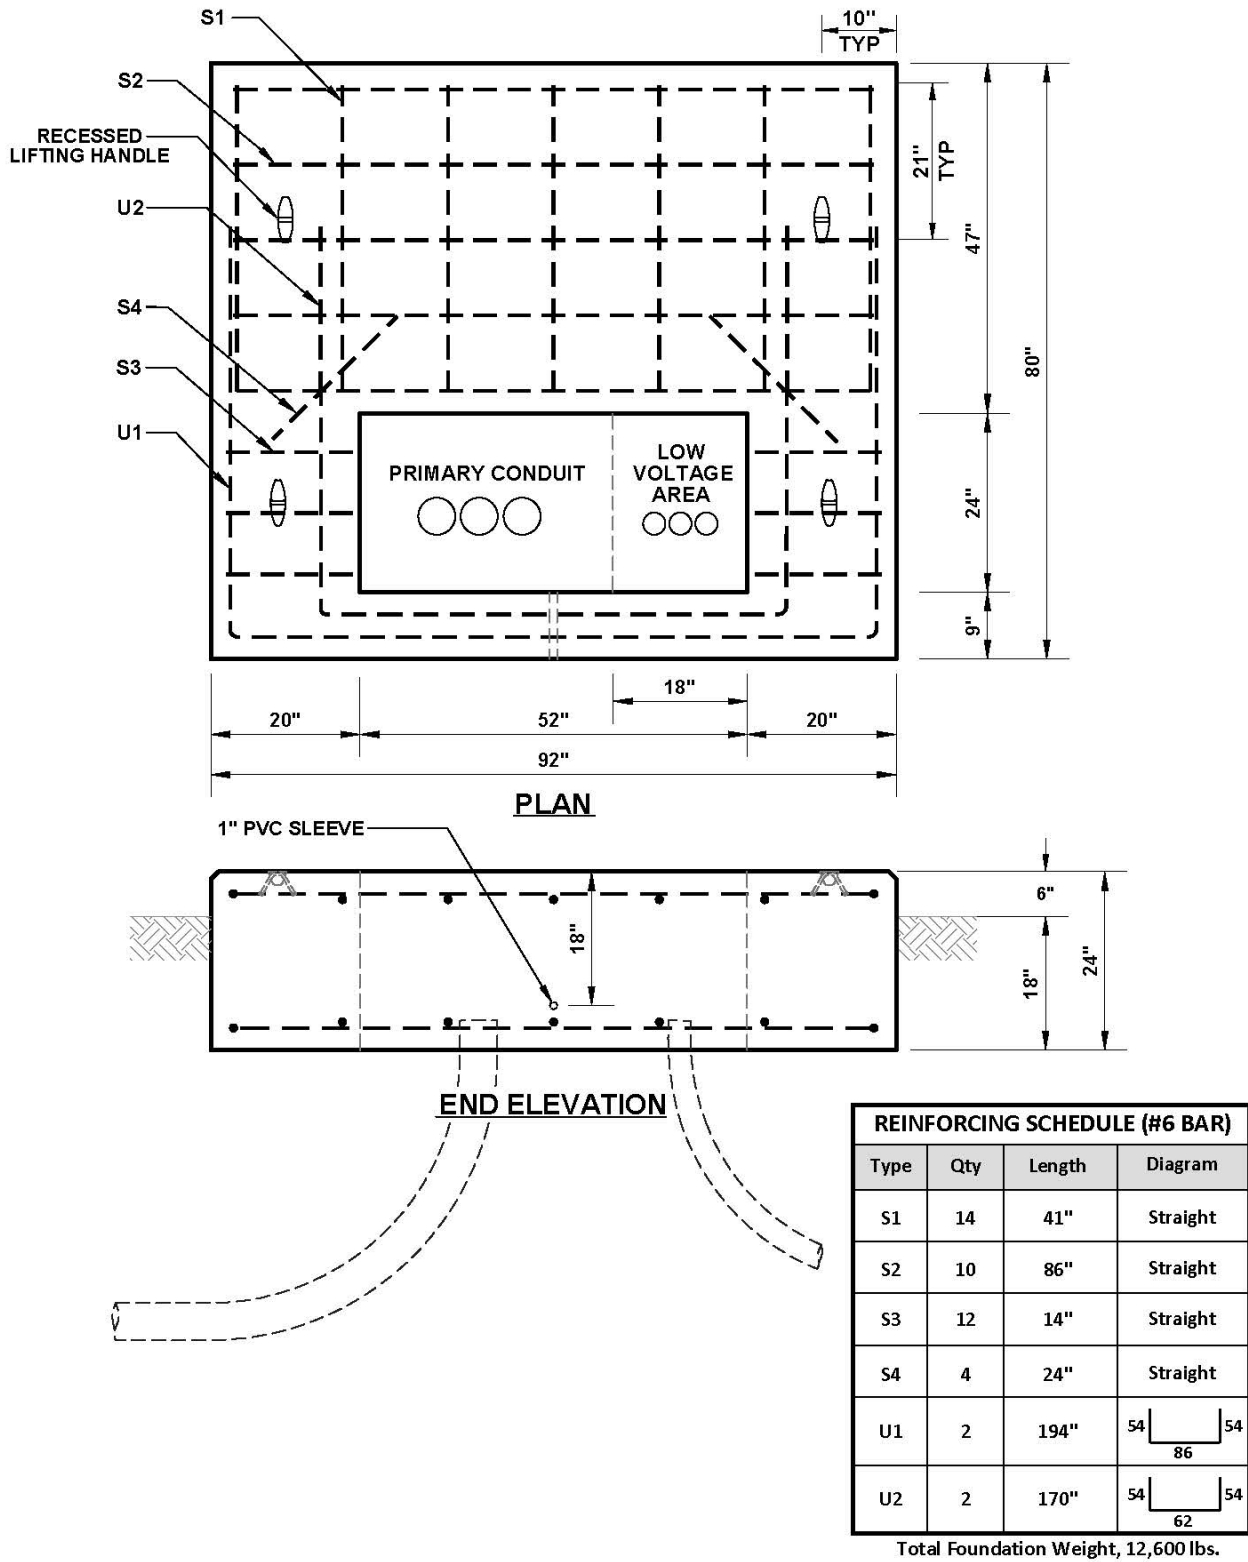

EVERSOURCE INTERNAL REFERENCE 53.111

Refer to [Installation Requirements for Padmounted Transformer and Sector Cabinets](#) for additional details.