


HEADWALL

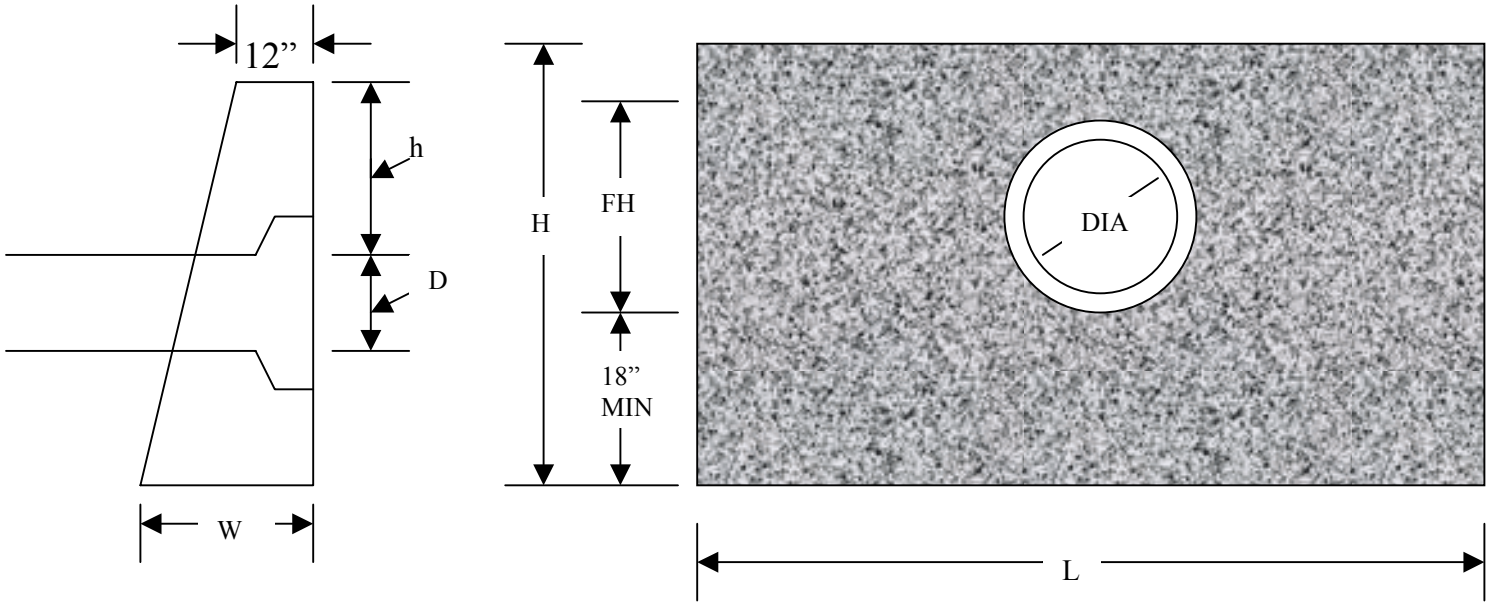

DIA.	HEADWALL LENGTH	HEADWALL HEIGHT	FILL HEIGHT	PIPE COVER	HEADWALL BTM HEIGHT
<u>D</u>	<u>L</u>	<u>H</u>	<u>FH</u>	<u>h</u>	<u>W</u>
12"	4'3"	3'9"	1'1"	1'3"	2'
15"	6'	4'3"	1'7"	1'6"	2'1"
18"	7'	4'6"	1'10"	1'6"	2'2"
24"	9'	5'	2'4"	1'6"	2'3"
30"	11'	5'6"	2'10"	1'6"	2'5"
36"	13'	6'	3'4"	1'6"	2'6"
42"	15'9"	6'9"	4'1"	1'9"	2'9"
48"	17'9"	7'3"	4'7"	1'9"	2'10"