


PLAN VIEW

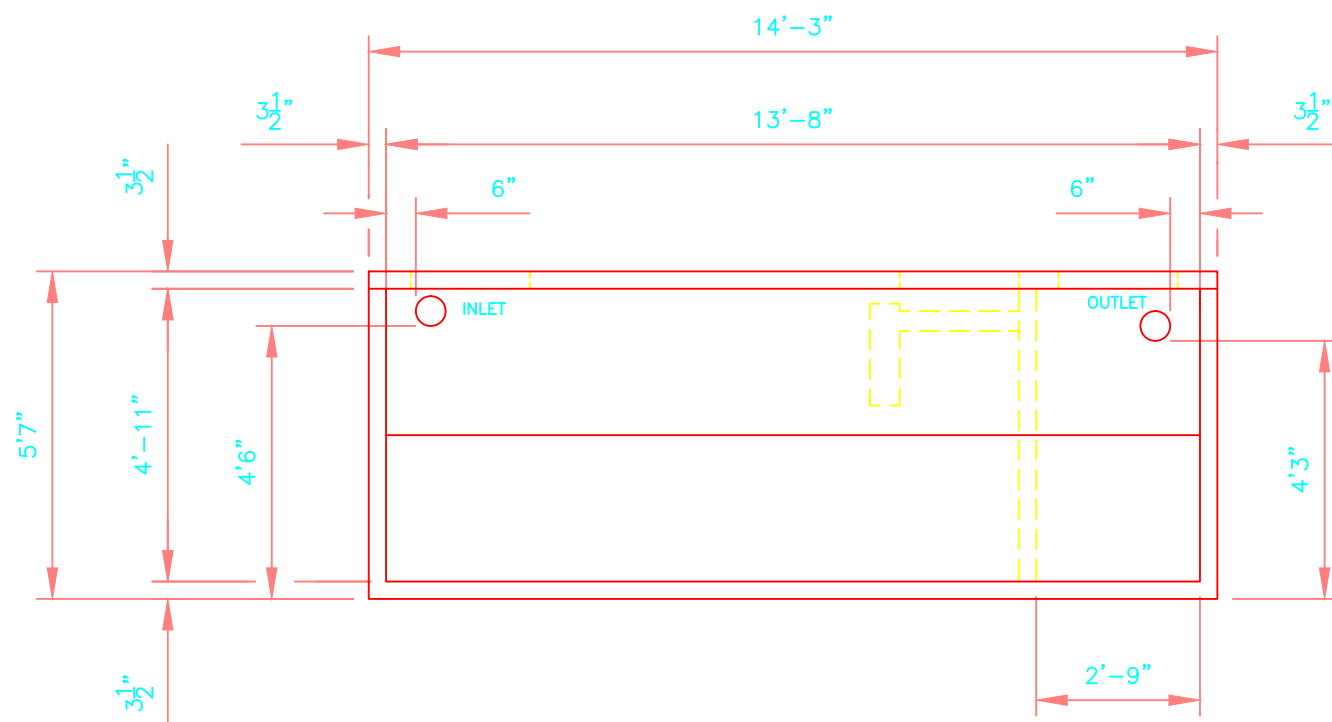

ELEVATION VIEW

- NOTES:
1. CONCRETE: 5,000PSI MIN AFTER 28 DAYS.
  2. ALL REINFORCEMENT PER ASTM C1227-93.
  3. TEES AND GAS BAFFLE SOLD SEPARATELY.
  4. TONGUE & GROOVE JOINT SEALED WITH BUTYLE RESIN.
  5. 4" POLYLOK IV CLOSED END BOOTS USED FOR CONNECTIONS.
  6. PLASTIC RISER CAN BE POURED INTO COVER.
  7. PUMPS & ACCESSORIES OPTIONAL

|   |      |          |                                     |                     |              |
|---|------|----------|-------------------------------------|---------------------|--------------|
| PREPARED FOR:                           |      |          | ANDREW J. FOSS CO. INC.             |                     |              |
|   |      |          | 100 COCHECO ROAD                    |                     |              |
|   |      |          | FARMINGTON, NH 03835                |                     |              |
|   |      |          | PHONE(603)755-2515 FAX(603)278-7878 |                     |              |
| REV.NO.                                 | DATE | REVISION | DATE: 9/16/09                       | SHEET TITLE: SKETCH | DRWN BY: GJP |
|   |      |          | SCALE: N.T.S.                       |                     | CKD BY: KMK  |
| PREPARED BY:                            |      |          | PROJECT:                            |                     |              |
|   |      |          | 2000 GALLON TANK                    |                     |              |
| 184 COURT STREET, BINGHAMTON, NY 13901  |      |          | 500 GALLON CHAMBER                  |                     |              |
| TEL: (607) 231-6800 FAX: (607) 231-6850 |      |          | H-10                                |                     |              |
| CONTRACTOR:                             |      |          | DWG. I.D.                           | SK-01               |              |
| DELTA PROJ. NO.: 2009.367.001           |      |          | SHT. NO.                            | 1 OF 1              |              |