





4730 S. RIVERSIDE DRIVE  
 SALT LAKE CITY, UT 84123  
 TOLL FREE: 1-866-370-3676  
 PHONE: (801) 738-1029  
 FAX: (801) 281-2272  
 www.stonetreefence.com

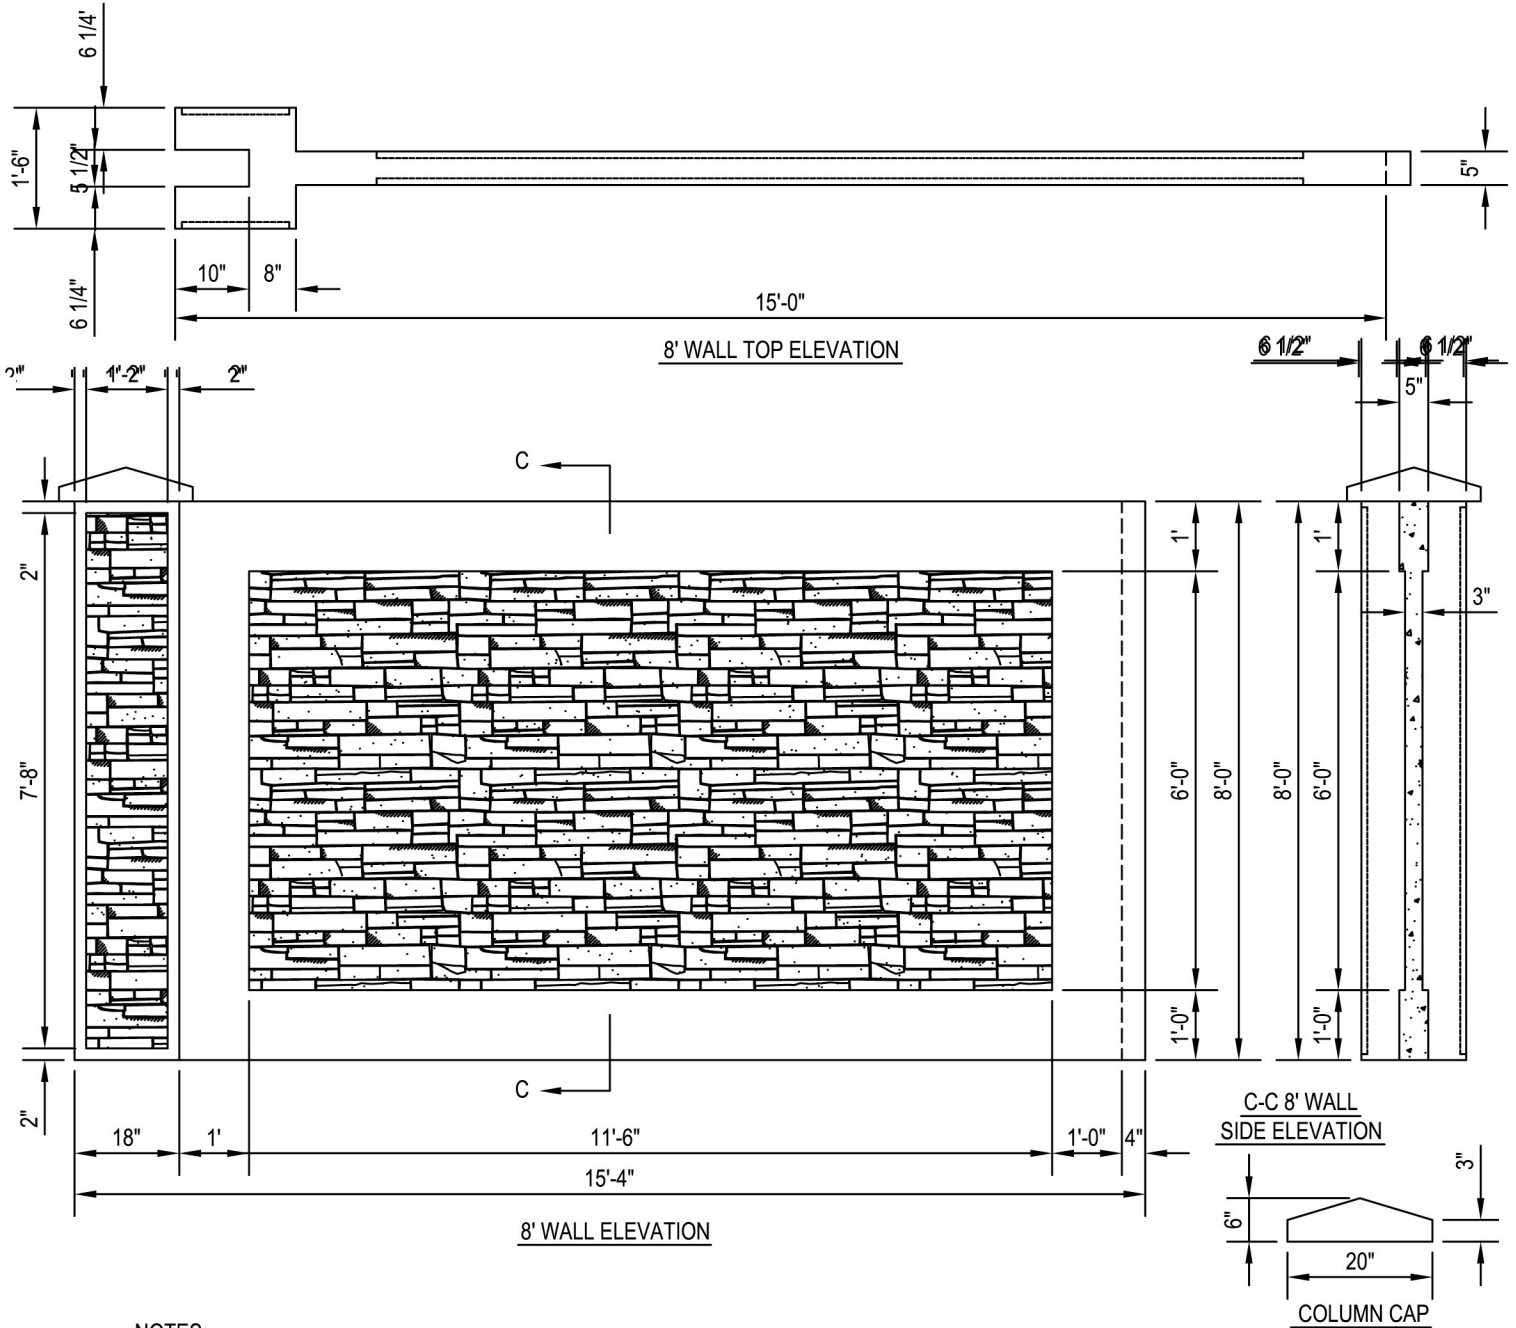

**NOTES:**

1. INSTALLATION TO COMPLY WITH ENGINEERING FOR WIND LOADS, SOIL CONDITIONS (AND SEISMIC WHERE APPLICABLE).
2. DRAWINGS NOT TO SCALE.
3. VARIOUS TEXTURED FINISHES ARE AVAILABLE BUT NOT IN ALL MARKETS.  
CHECK WITH AFTEC FOR THE LOCATIONS & DESIGNS PRODUCED BY LICENSED MANUFACTURERS\*.
4. FOOTING DIMENSIONS VARY ACCORDING TO WALL HEIGHT AND JOB SITE CONDITIONS.

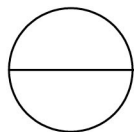

**8' STACKED STONE PANEL/COLUMN ELEVATION**

SHEET 2 OF 2